

Wiring Harness Manufacturer's Association


February 24 - 26, 2010
Hyatt Regency Grand Cypress
Orlando, Florida
Grand Cypress Ballroom A - C

SOLD/UNSOLD as of 01/26/2010

0% - 0 SqFt Rented
100% - 1,360 SqFt Available

 Available 100%

Dimension	Size	Qty	SqFt	Rented	Available
8'x10'	80	17	1,360	0	17
Totals:		17	1,360	0	17

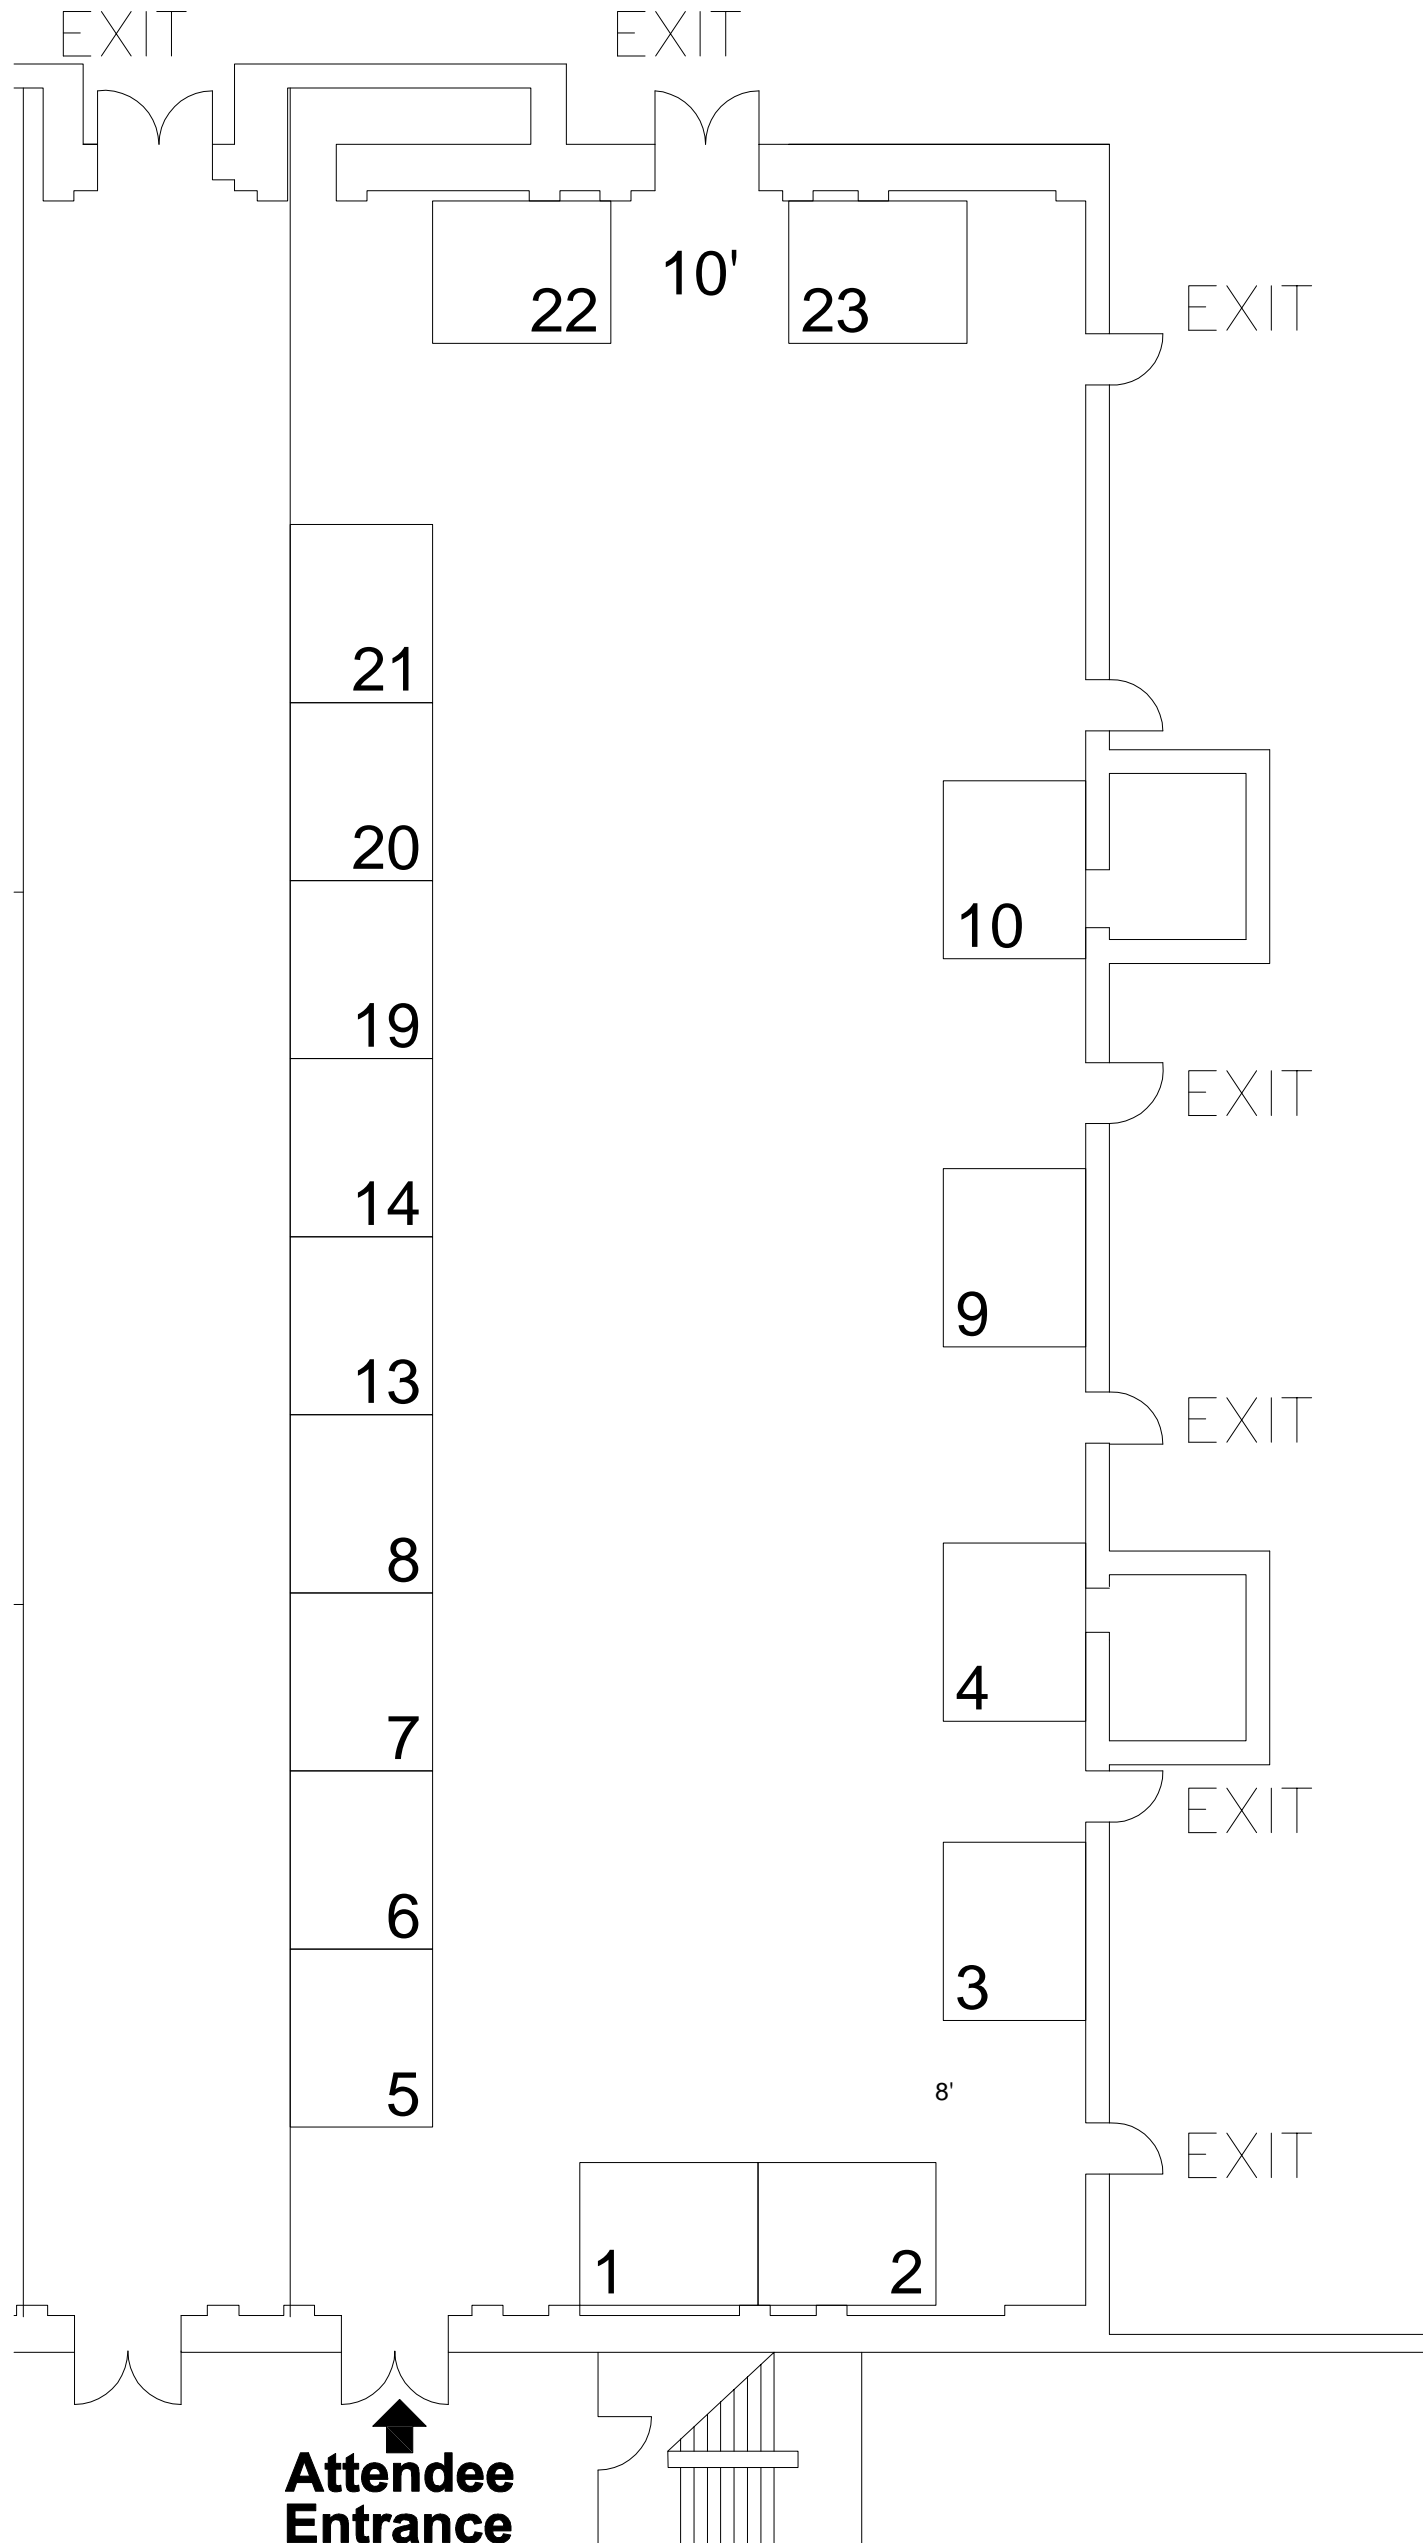

**This floor plan is subject to fire marshal approval.*



139 Campanelli Drive
Middleborough, MA 02346
Phone: 508.946.8500
Fax: 508.923.1409

- Account Executive: Amy Bagwell
- Revision Date: 01.26.10
- Rev. # 04
- Drawn By: Christine Smith
- Scale: Fit to Page

Disclaimer
Every effort has been made to ensure the accuracy of all information contained on this floor plan. However no warranties, either expressed or implied are made with respect to this floor plan. If the location of building columns, utilities or other architectural components of the facility is a consideration in the construction or usage of an exhibit, it is the sole responsibility of the exhibitor to physically inspect the facility to verify all dimensions and locations.